



P.N. FOR CLOSING JENNER ST. SEE L 744
P 468 DEEDS; PART VACATED SEE
L 1333 P 354 DEEDS.

PLAT OF PLYMOUTH
WAYNE COUNTY MICHIGAN
BEING C. R. KELLOGG'S SUBDIVISION OF
PART OF SECTIONS NUMBER TWENTY SIX AND TWENTY SEVEN
OF THE TOWNSHIP OF PLYMOUTH.


Received for record February 14th 1871. at 3 1/2 o'clock P.M.
Along Eaton Register
Know all men by these presents that we Cassius R. Kellogg and Sophia E. Kellogg of the Township of Plymouth in the County of Wayne and State of Michigan. do hereby dedicate to the public the perpetual use of the streets and alleys as the above plat shows, reserving to ourselves our heirs assigns, executors and administrators, the reversion thereof, whenever the same shall be discontinued by law. To which we have set our hands the thirtieth day of September AD. eighteen hundred and seventy.

Signed sealed & delivered in presence of
John Rodger
Frank S. Rodger
Cassius R. Kellogg
Sophia E. Kellogg

State of Michigan }
County of Wayne }
On this thirtieth day of September AD. one thousand eight hundred and seventy. before me the subscriber, a Justice of the Peace, in and for the said County, personally appeared Cassius R. Kellogg and Sophia E. Kellogg, known to me to be the persons who dedicated the within named streets and alleys to the public and acknowledged the same to be their free act and deed, and the said Sophia Kellogg, wife of the said Cassius R. Kellogg, on a private examination by me separate and apart from her said husband, acknowledged that she executed the same freely and without any fear of or compulsion from any one.

John Rodger
Justice of the Peace

A. H. Willmarth

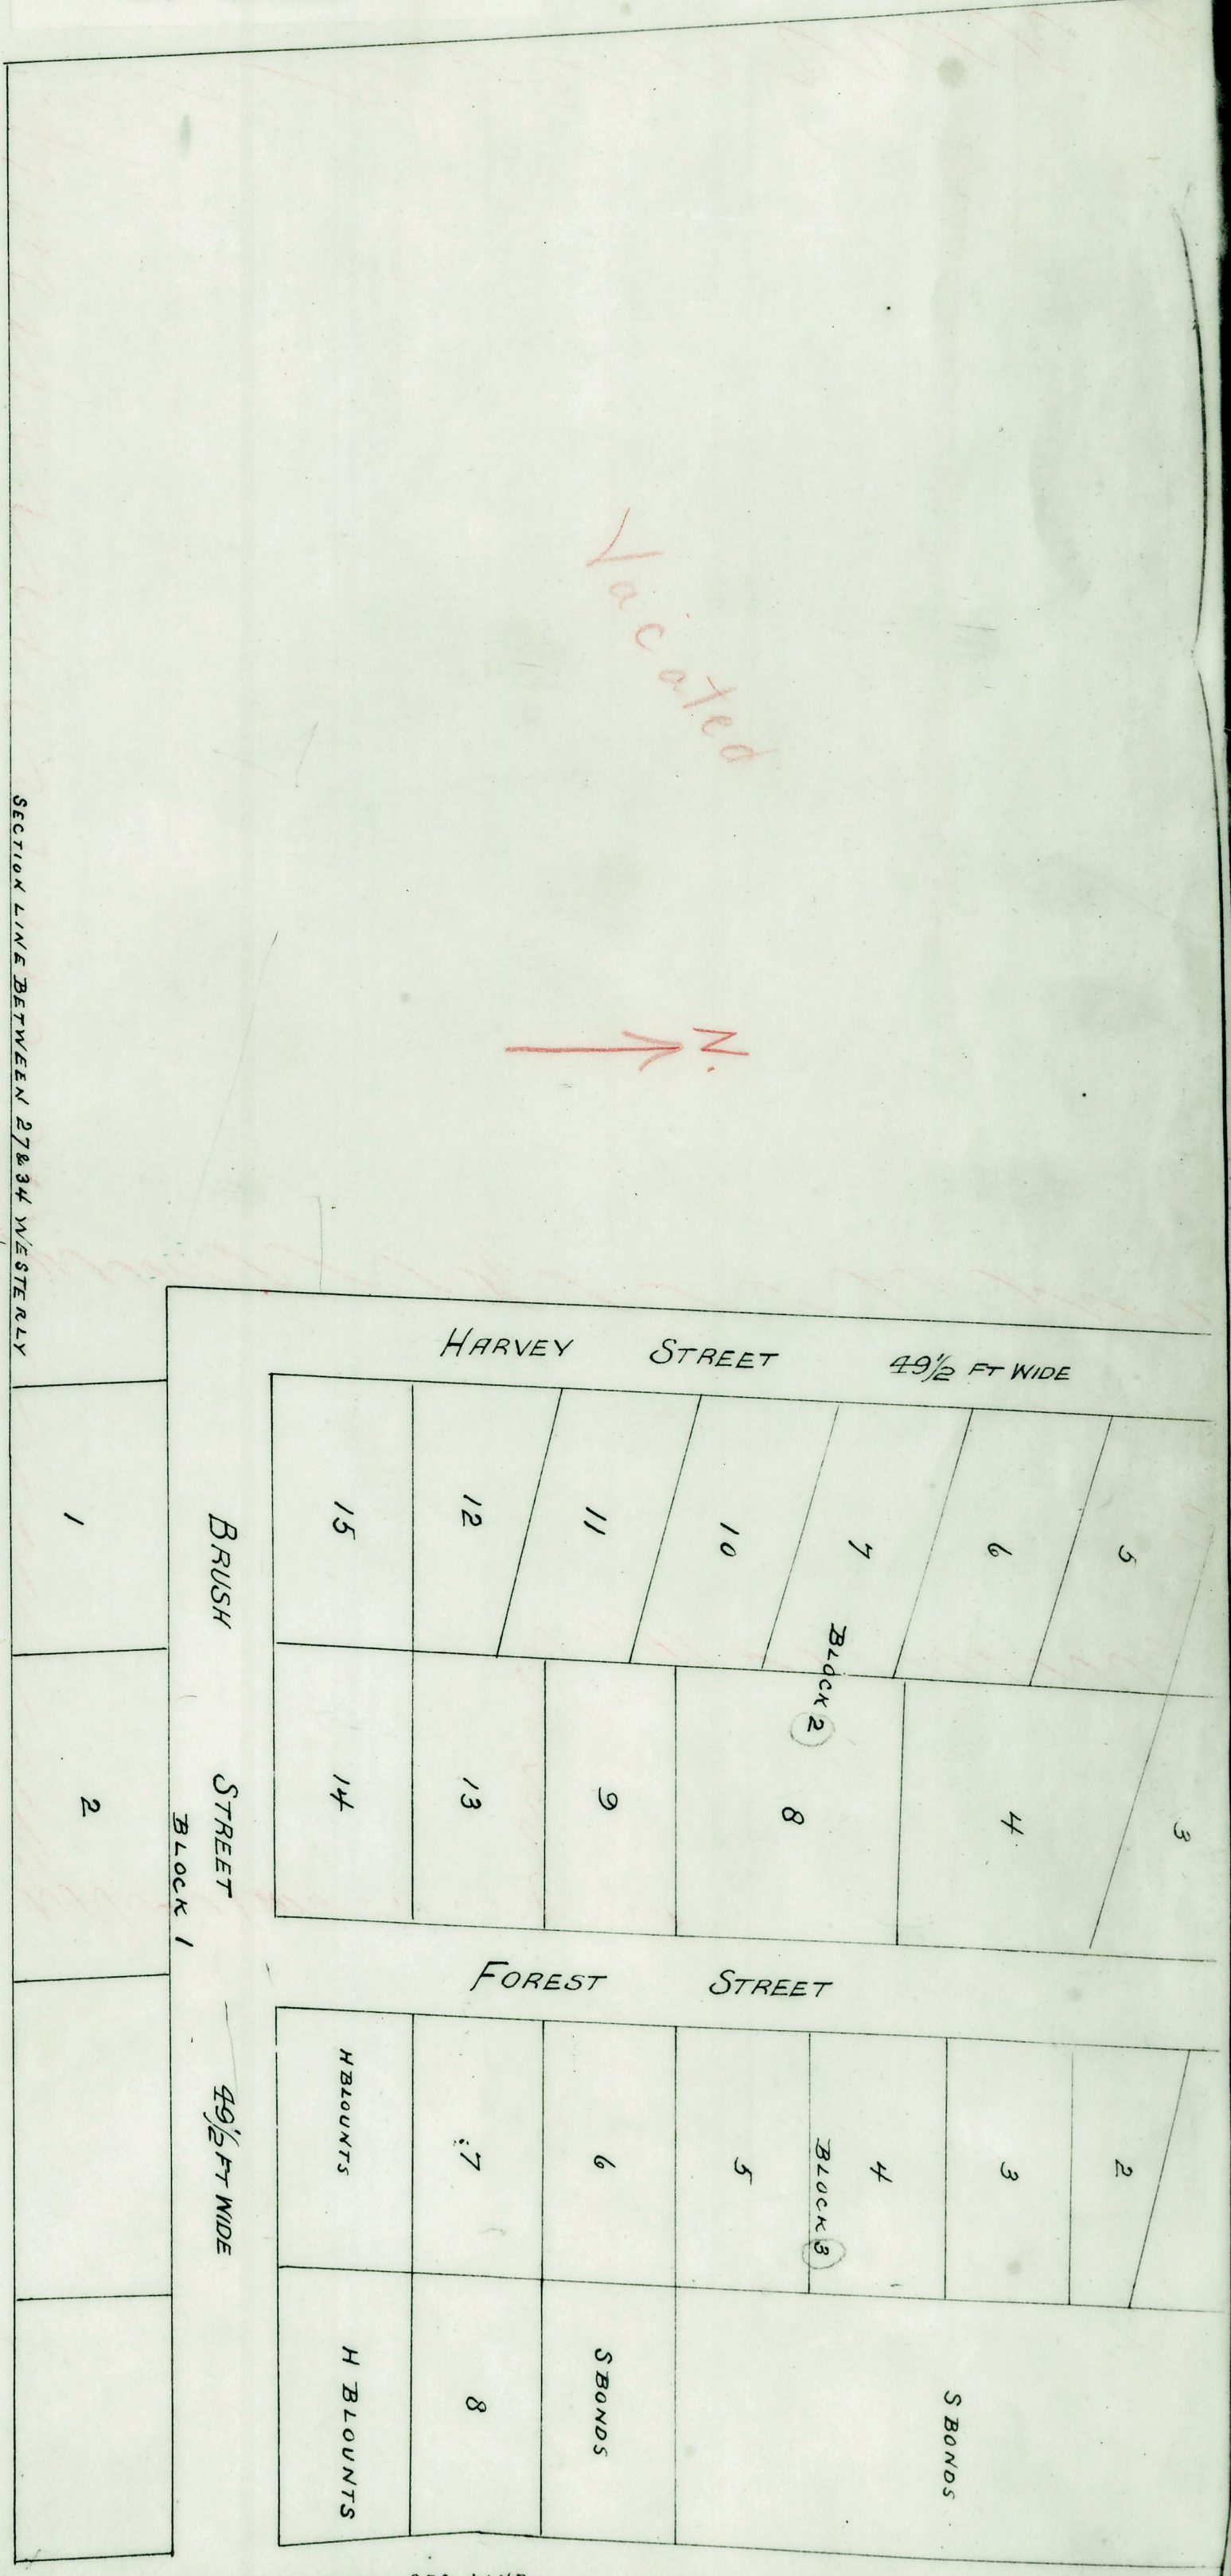

By the 17807 for closing Jenner St. of plat see reg. 530100 B. 1333 - Page 354
for closing Pt. of plat see reg. 530100 B. 1333 - Page 354