


ELM HEIGHTS SUB.

OF PART OF THE N.W. 1/4 OF S.E. 1/4 SEC. 27.
PLYMOUTH TWP, WAYNE CO., MICH.

Sept 28-1915

Geo. L. Hausen
Deputy Auditor General.

329626 ✓

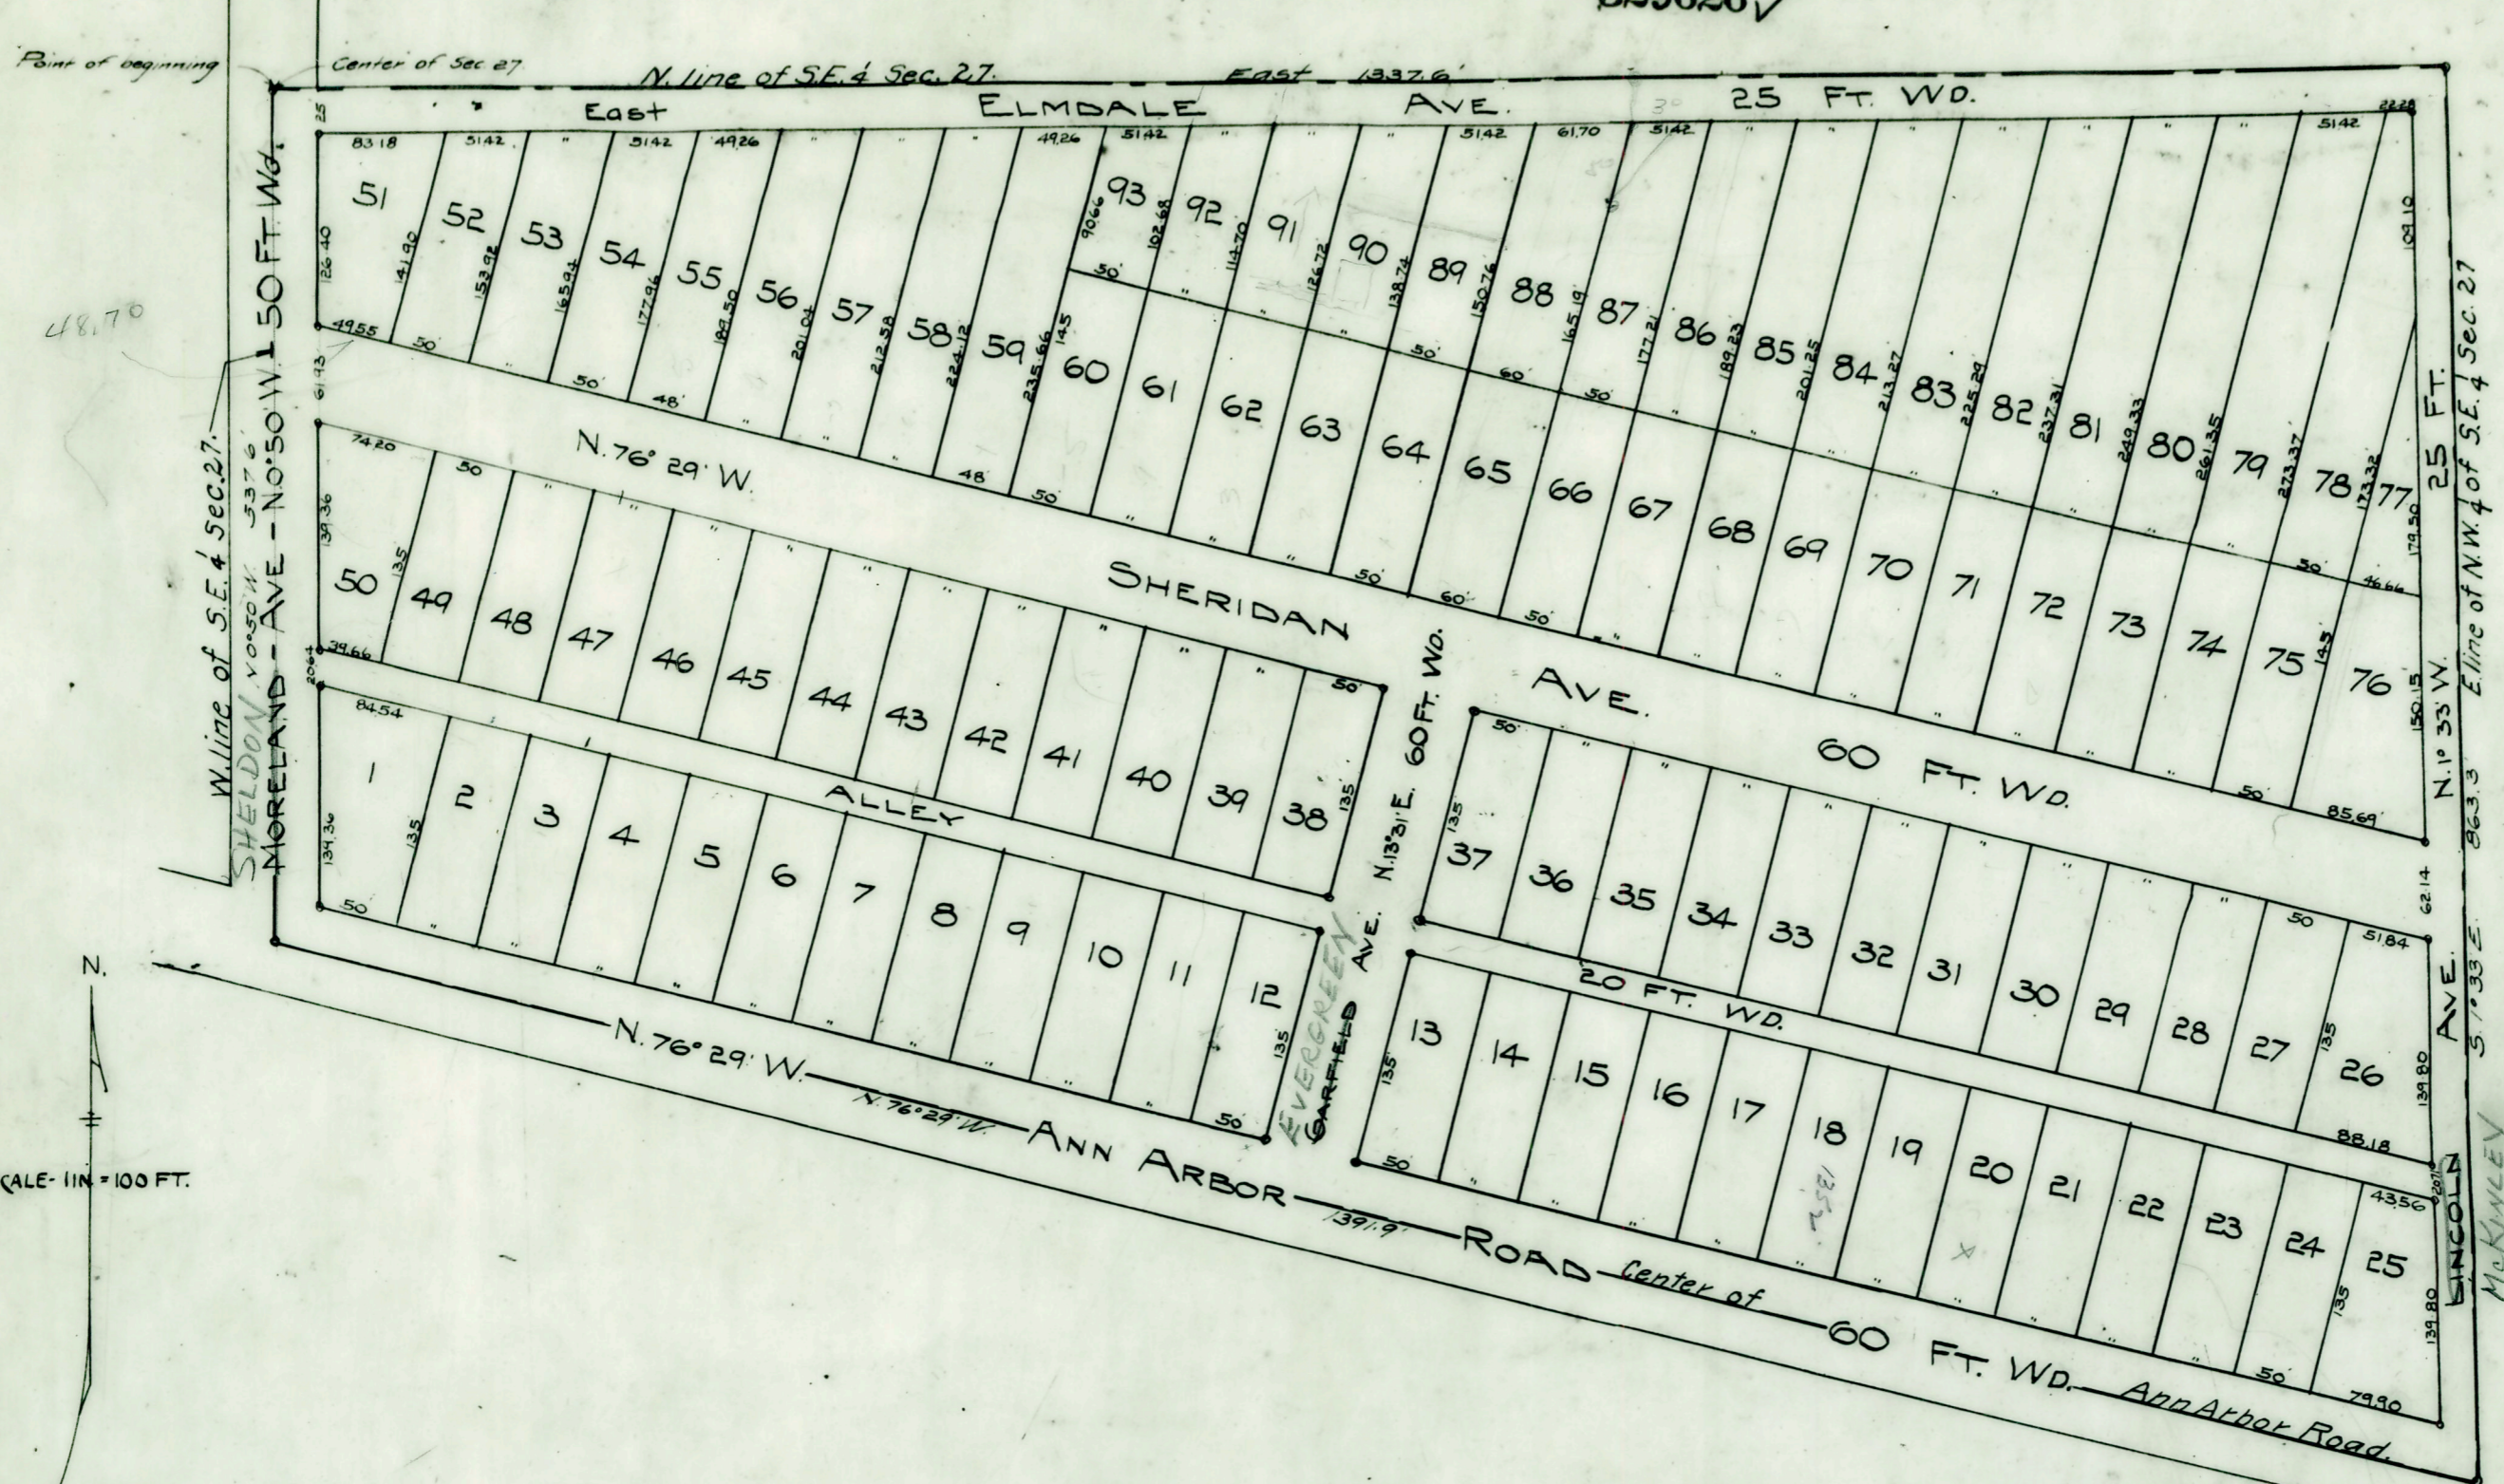

KNOW ALL MEN BY THESE PRESENTS
That PLYMOUTH REALTY COMPANY A MICH. CORPORATION

by David D. Allen, President, Paul W. Voorhis, Secretary,
as proprietors have caused the land embraced in the
annexed plat to be surveyed laid out and platted to
be known as Elm Heights Sub. of part of the NW 1/4 of SE
1/4 Sec. 27, Plymouth Twp, Wayne Co., Mich. and that
the streets and alleys shown on said plat are hereby
dedicated to the use of the public.

Signed and sealed in presence of
WITNESSES on this 21st day of August 1915.
By *David D. Allen* President (L.S.)
Paul W. Voorhis Secretary (L.S.)
John A. Dayton

I hereby certify that the plat hereon delineated is a correct one
and that permanent monuments consisting of one inch by
eighteen inch gas pipes have been placed in the ground at
all points marked thus (o) as thereon shown at all angles
in the boundary of the land platted and at all intersections
of streets or streets and alleys

H. G. Russell SURVEYOR



STATE OF MICHIGAN } 33.
COUNTY OF WAYNE

On this 21st day of August 1915,
before me a Notary Public personally came David D.
Allen, President, and Paul W. Voorhis, Secretary, to me
personally known who being by me severally sworn, did
swear that they were respectively President and Secretary
of the Plymouth Realty Co. a corporation created and
existing under the laws of the State of Michigan, Village
of Plymouth, Wayne Co., Michigan and that the seal
affixed to the foregoing instrument is the corporate seal
of the said corporation, and that the said instrument was
signed and sealed in behalf of said corporation by
authority of its board of directors and the said David
D. Allen, President, and Paul W. Voorhis, Secretary,
acknowledge the said instrument to be the free act and
deed of the said Plymouth Realty Co.

John A. Dayton
Notary in and for Wayne Co., Mich.

My commission expires January 29, 1917.

DESCRIPTION

Beginning at the center of Sec. 27, Plymouth Twp, Wayne Co.,
Mich. thence East 1337.6 ft., thence S. 83° 33' E. 663.3 ft., thence
N. 76° 29' W. along the center line of the Ann Arbor Road 1391.9 ft.,
thence N. 0° 50' W. 537.6 ft. to the point of beginning.

We hereby certify that this plat has been approved by the
Township Board of the Township of Plymouth, at
session held August 21st, 1915

John W. Bratton Supervisor.
Ralph G. Lammson Clerk.



APPROVED BY THE BOARD OF COUNTY
AUDITORS OF WAYNE COUNTY MICH. THIS
23rd DAY OF Sept. 1915.
CHAIRMAN.

John A. Dayton
Wm. J. Moller

Wayne County Treasurer's Office.

Detroit, Mich. Sept. 11, 1915

I hereby certify that according to the Records of
this Office all Taxes for five years prior to the 21st day
of Aug. 1915 are paid, and that there
are no Tax Liens of Titles held by the State or any
individual against the above described property.

John F. W. ...
WAYNE COUNTY TREASURER

REGISTER OF DEEDS OFFICE, }
WAYNE COUNTY.

This instrument was received for record
this 29th day of Sept.
A. D. 1915 at 12:45 o'clock P. M.
and recorded in Liber 92 of Deeds,
on page 90 as proper certificate was
furnished in compliance with Sec. 3957 Compiled
Laws of 1907.

Otto ...
Register of Deeds

NOTE - All dimensions on this plat are in feet and decimals