

RE-SUBDIVISION OF
 Lots 3 to 7, 14 to 22, 24 to 33, 40, 48 to 52, 57 to 66 and Part of Lots 23, 47 and 56, all inclusive, of Plat of

Oct 20-1924
 Geo. L. Hansen

SUNSHINE ACRES

Subdivision of Part of N.E. 1/4 of Sec. 34 T.15.R.8 E.

PLYMOUTH TWP.

WAYNE CO. MICH.


Wayne
 Re-Subdivision of Lot
 3 to 7 etc of Sunshine Acres
 Plat
 24 950
 51
 44 Alto State

HERE IS TRUE COPY
 WITNESSED
 Oct 20 1924
 Geo. L. Hansen

FILED IN AUDITOR OF STATE
 Oct 22-1924
 Geo. L. Hansen

SCALE:.....FEET-1 INCH.

NOTE: All dimensions are given in feet and decimals thereof.

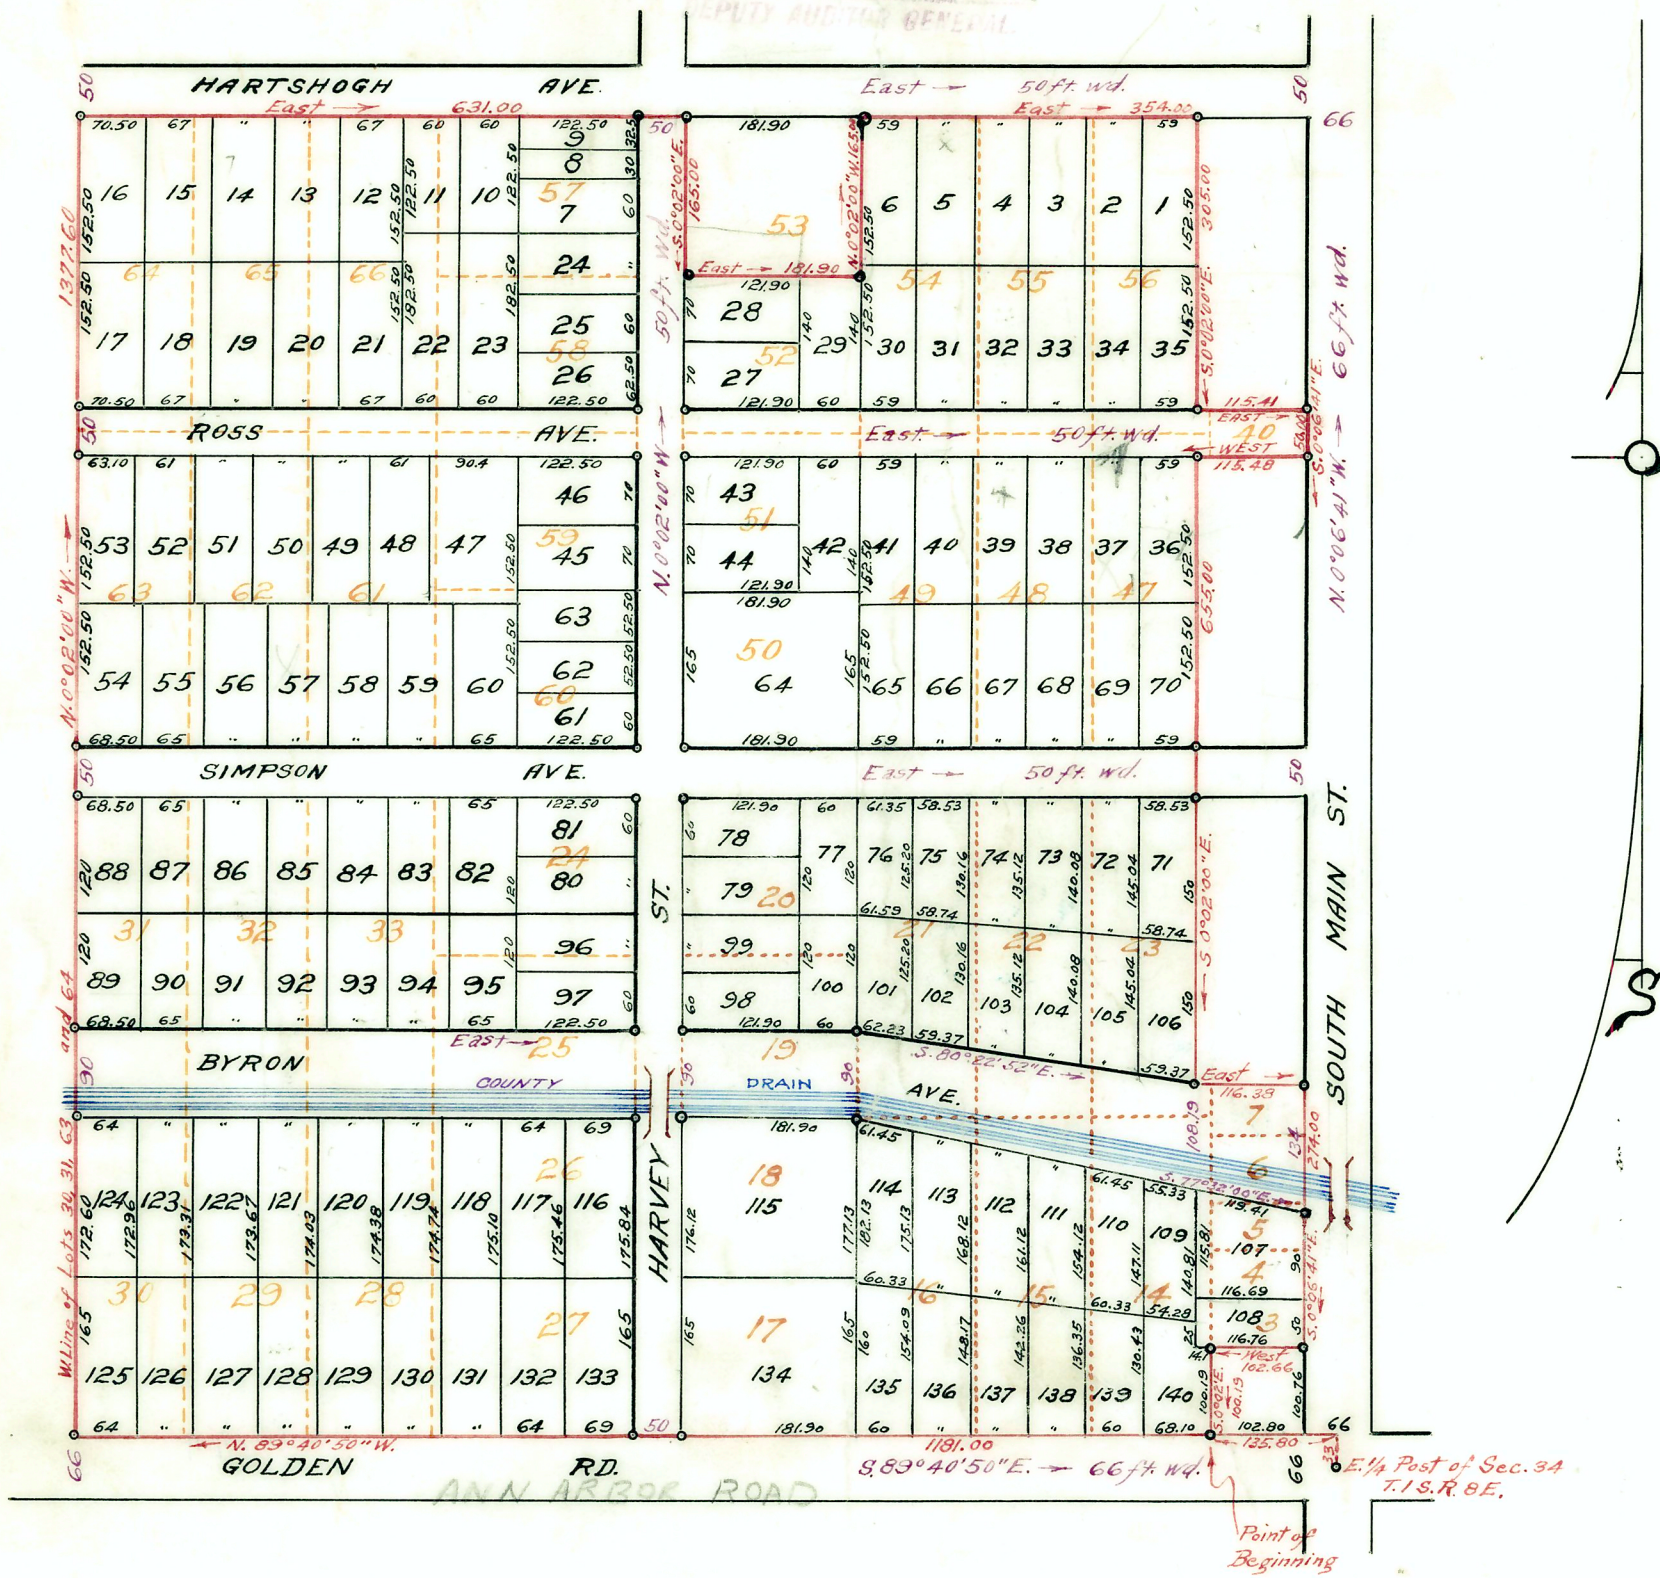

KNOW ALL MEN BY THESE PRESENTS:

that we William M. Roy, husband, Augustus Sutherland, his wife, J. Ross, Thelma, & Paul, his wife, M. H. Roy, Thelma, his wife, Anna, Paul, Thelma, and his wife, Grace Barrett, Lela Barrett, his wife, Floyd M. Wilson, Martha P. Wilson, his wife, and C. E. Ross, L. A. Ross, and Ross, his wife, as proprietors, have caused the land embraced in the annexed plat to be surveyed, laid out and platted, to be known as the subdivision of lots 3 to 7, 14 to 22, 24 to 33, 40, 48 to 52, 57 to 66 and buty lots 23, 47 and 56, all inclusive, of Plat of Sunshine Acres Subdivision of part of N.E. 1/4 of Sec. 34 T.15.R.8 E. Plymouth Twp. Wayne Co. Mich.

and that the streets easements and alleys shown on said plat are hereby dedicated to the use of the public.

SIGNED AND SEALED IN PRESENCE OF

WITNESSES:

Ray B. Barrett } William M. Roy, Sutherland & S.
 Thelma M. Barrett } Augustus Sutherland (L.S.)
 J. Ross (L.S.)
 Thelma C. Ross (L.S.)
 M. H. Roy (L.S.)
 Thelma (L.S.)
 Anna (L.S.)
 Anna Barrett (L.S.)
 Lela Barrett (L.S.)
 Floyd M. Wilson (L.S.)
 Martha P. Wilson (L.S.)
 C. E. Ross (L.S.)
 L. A. Ross (L.S.)

STATE OF MICHIGAN
 COUNTY OF WAYNE

On this 20th day of Sept. 1924, before me, a Notary Public, personally came the above named William M. Roy, Sutherland & S., Augustus Sutherland, J. Ross, Thelma C. Ross, M. H. Roy, Thelma, Anna, Anna Barrett, Lela Barrett, Floyd M. Wilson, Martha P. Wilson, C. E. Ross, L. A. Ross, known to me to be the persons who executed the above dedication and acknowledged the same to be their free act and deed.

Ray B. Barrett
 Notary Public, in and for Wayne Co., Michigan.

My commission expires June 26th, 1925

DESCRIPTION.

The land embraced in the annexed plat is described as follows: beginning at a point N. 0°06'41" W. 33 ft. and N. 89°40'50" W. 135.80 ft. from the E. 1/4 post of section 34. T.15.R.8E. said point being the S. E. corner of lot 14 of plat of Sunshine Acres Sub. of part of N.E. 1/4 of said section 34 and running thence along the N. line of Golden Rd. N. 89°40'50" W. 1181.00 ft. to a point; thence along the W. line of lots 30, 31, 63 and 64 of said Sunshine Acres Sub. N. 0°02'00" W. 1377.60 ft. to a point; thence along the S. line of Hartshogh Ave. East, 631.00 ft. to a point; thence S. 0°06'41" E. 50.00 ft. to a point; thence West, 115.48 ft. to a point; thence S. 0°02'00" E. 655.00 ft. to a point; thence East, 116.38 ft. to a point; thence along the W. line of South Main St. S. 0°06'41" E. 274.00 ft. to a point; thence West, 102.66 ft. to a point; thence S. 0°02'00" E. 100.19 ft. to the point of beginning.

APPROVED AND
 AUGUSTUS SUTHERLAND
 18 Oct
 Wm. D. Gowan
 John J. Gowan

I hereby certify that the plat hereon delineated is a correct one and that permanent monuments consisting of 1/2" x 18" gas pipes have been placed in the ground at all points marked thus (o) as shown thereon at all angles in the boundary of the land platted and at all intersections of streets or streets and alleys.

William D. Gray, Registered Civil Engineer-Surveyor.

I hereby certify that this plat has been approved by the Township Board of the Township of Plymouth at a session held Oct 7 1924
 Lela Barrett, CLERK.

Wayne County Treasurer's Office

Oct 18th 4
 30th

David Gordon Dep